




03 Jamb Detail
1 : 5

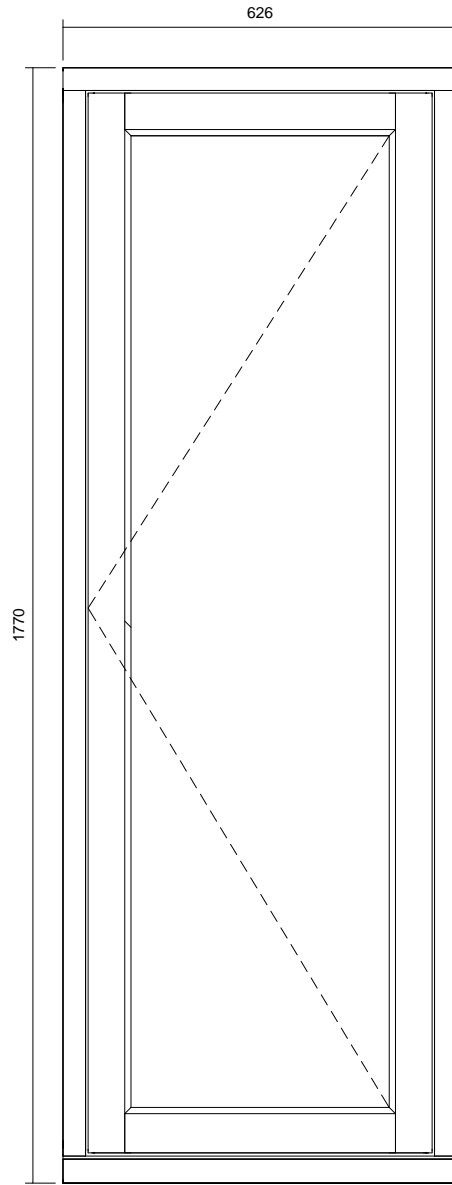


02 Front View
1 : 12

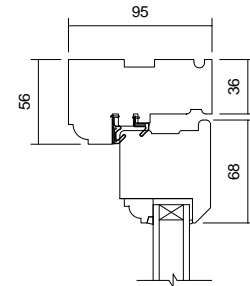

04 Head Detail
1 : 5

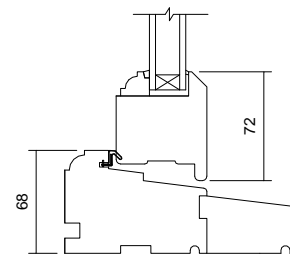


05 Cill Detail
1 : 5

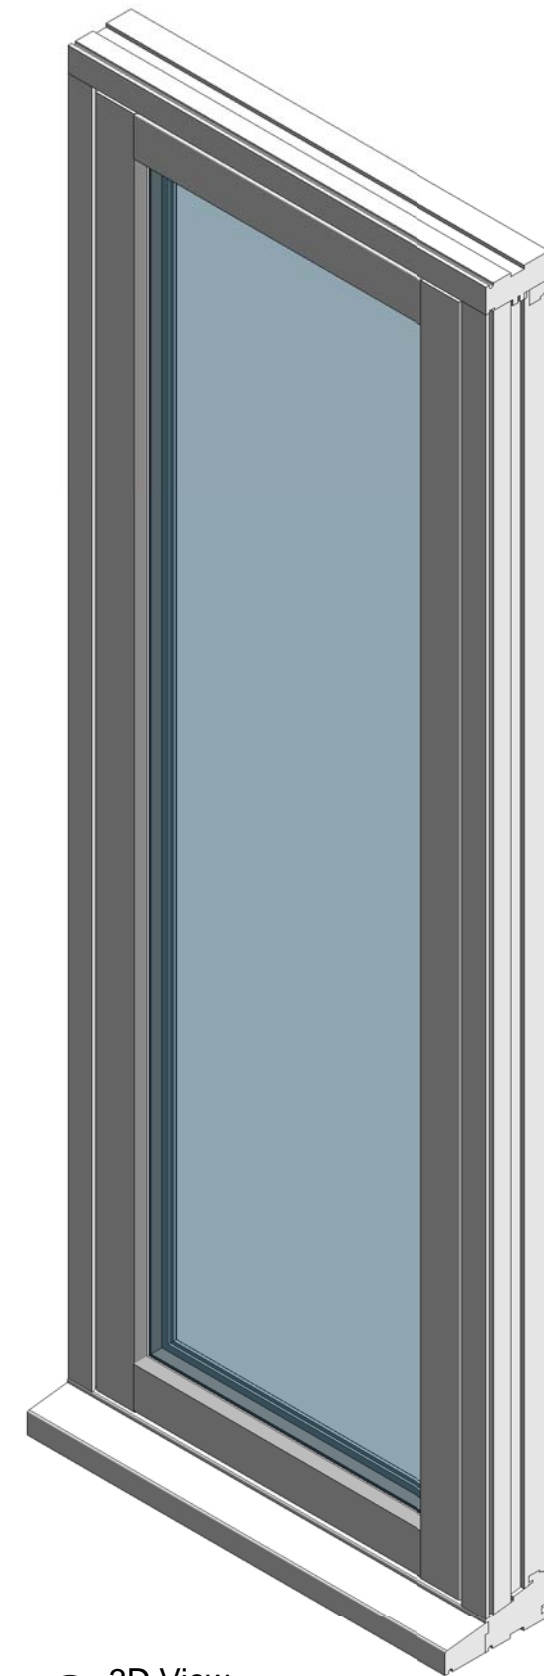

01 3D View

Window Schedule	
Height	Width
1770	626

NOTE! ELEVATION DRAWINGS VIEWED EXTERNALLY

		Made-to-order timber windows and doors	
Drawing Number	C1	Drawn By	DH
Scale	1:5 & 1:12 @ A4	Revision	Date
Customer	Kensington & Chelsea Flush Casement		
Project Kensington & Chelsea Flush Casement			
T 01277 353857 www.lomaxwood.co.uk		© COPYRIGHT 2016 LOMAX-WOOD. ALL RIGHTS RESERVED	