



03 Jamb Detail
1 : 5

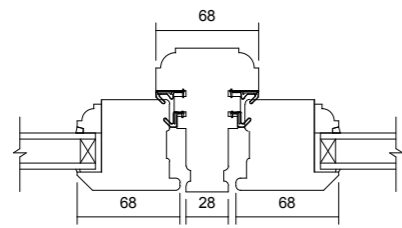


04 Mullion Detail
1 : 5

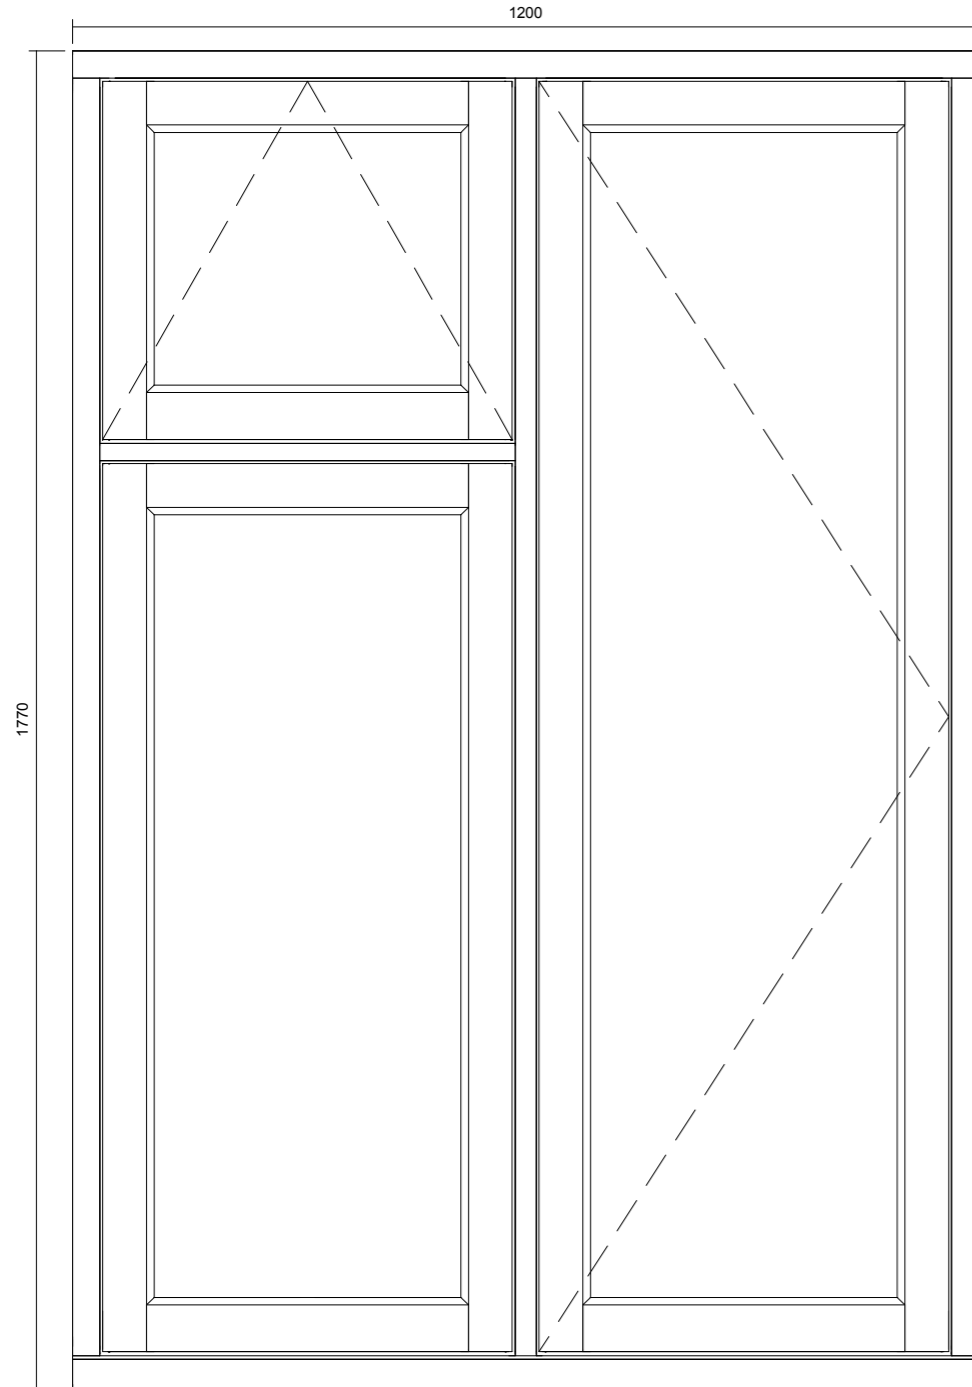


02 Front View
1 : 10


Window Schedule	
Height	Width
1770	1200

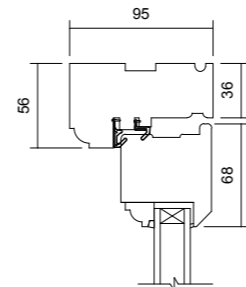


05 Head Detail
1 : 5

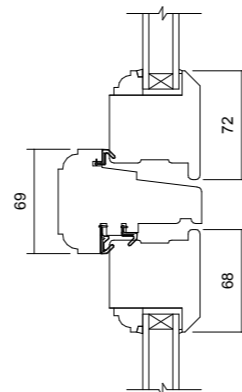

06 Transom Detail
1 : 5

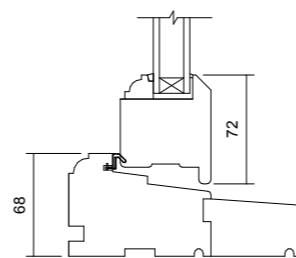


07 Cill Detail
1 : 5

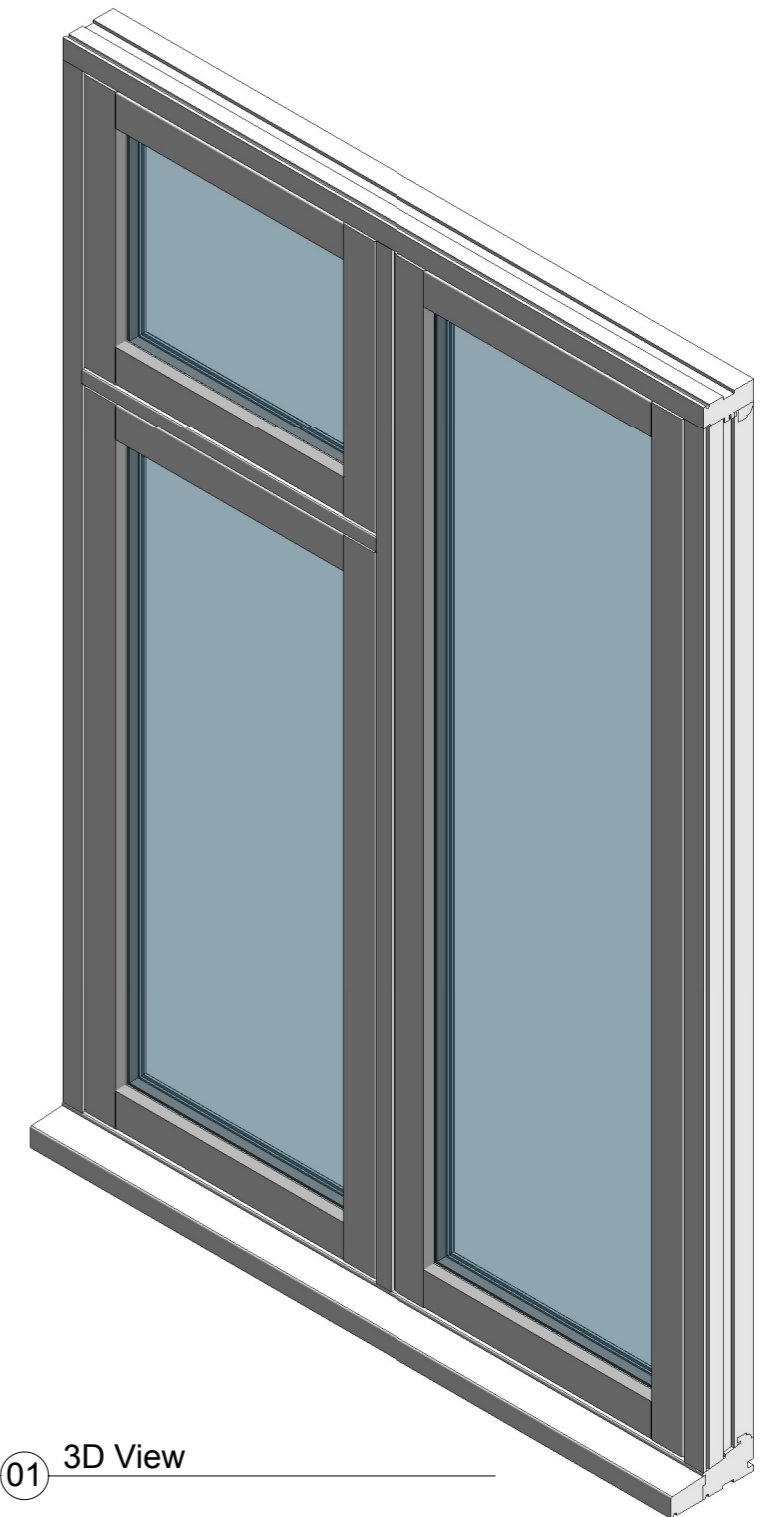

01 3D View

NOTE! ELEVATION DRAWINGS VIEWED EXTERNALLY

		<p>Made-to-order timber windows and doors</p>	
<p>Drawing Number C21L</p>	<p>Scale 1:5 & 1:10 @ A4</p>	<p>Revision</p>	<p>Drawn By DH</p>
<p>Customer</p>		<p>Date 27/09/16</p>	
<p>Project Kensington & Chelsea Flush Casement</p>			
<p>T 01277 353857 www.lomaxwood.co.uk</p>		<p>© COPYRIGHT 2016 LOMAX+WOOD. ALL RIGHTS RESERVED</p>	