




03 Jamb Detail
1 : 5

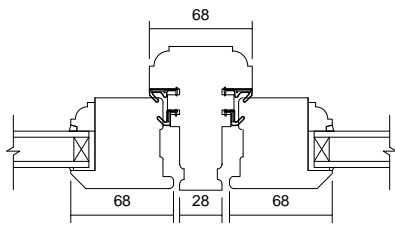


04 Mullion Detail
1 : 5

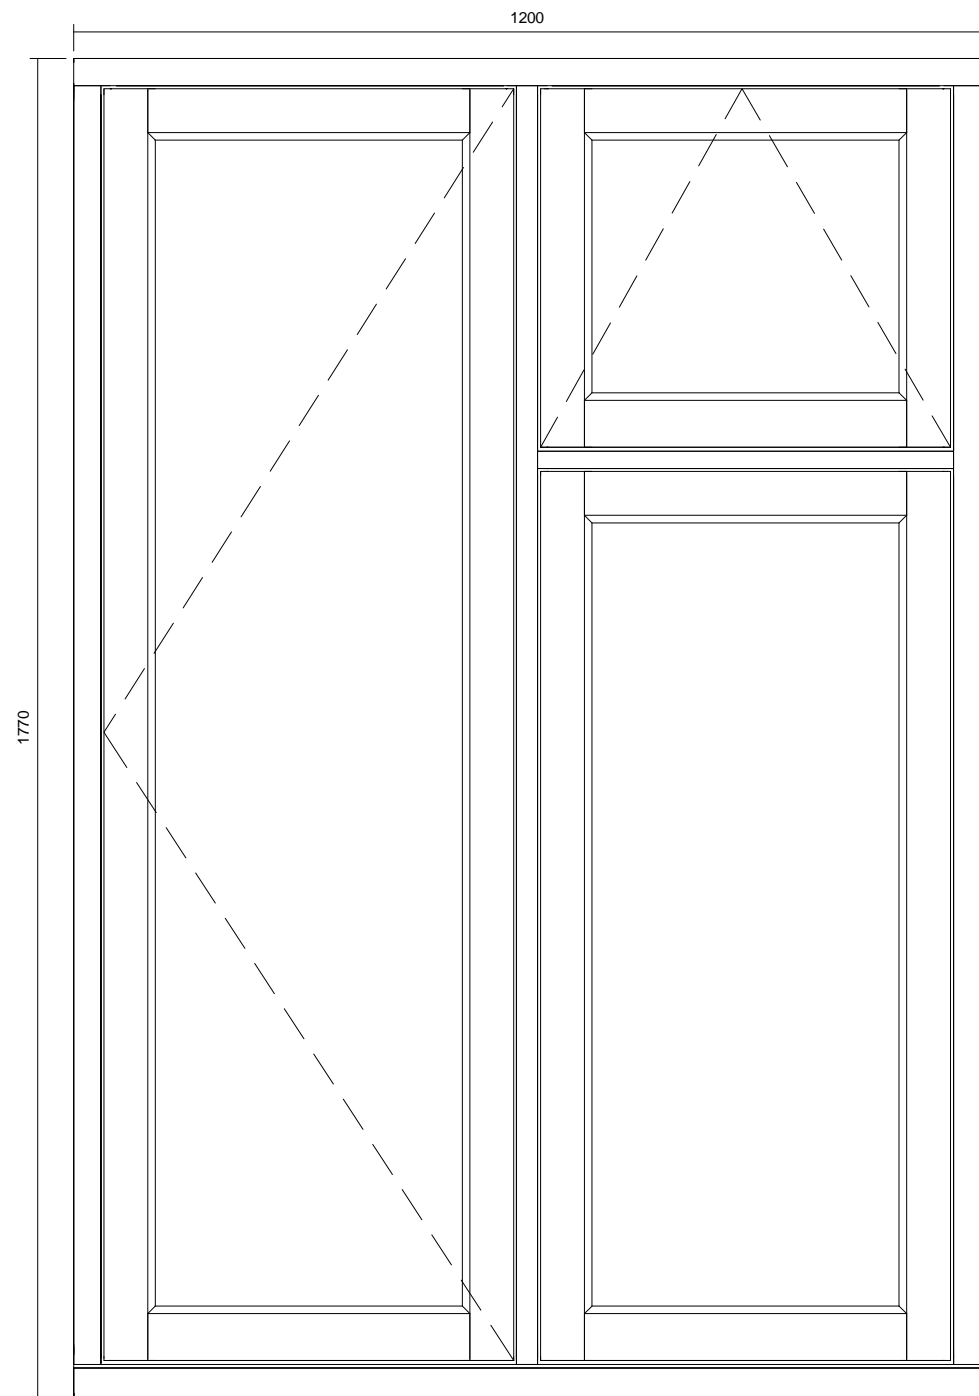


02 Front View
1 : 10

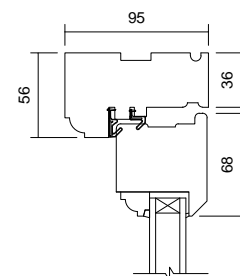


05 Head Detail
1 : 5

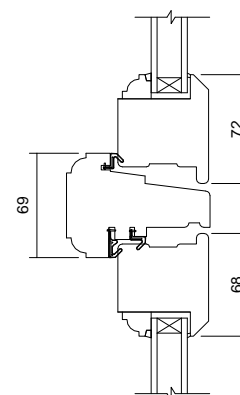

06 Transom Detail
1 : 5

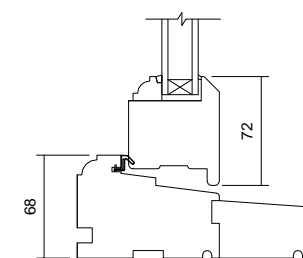


07 Cill Detail
1 : 5

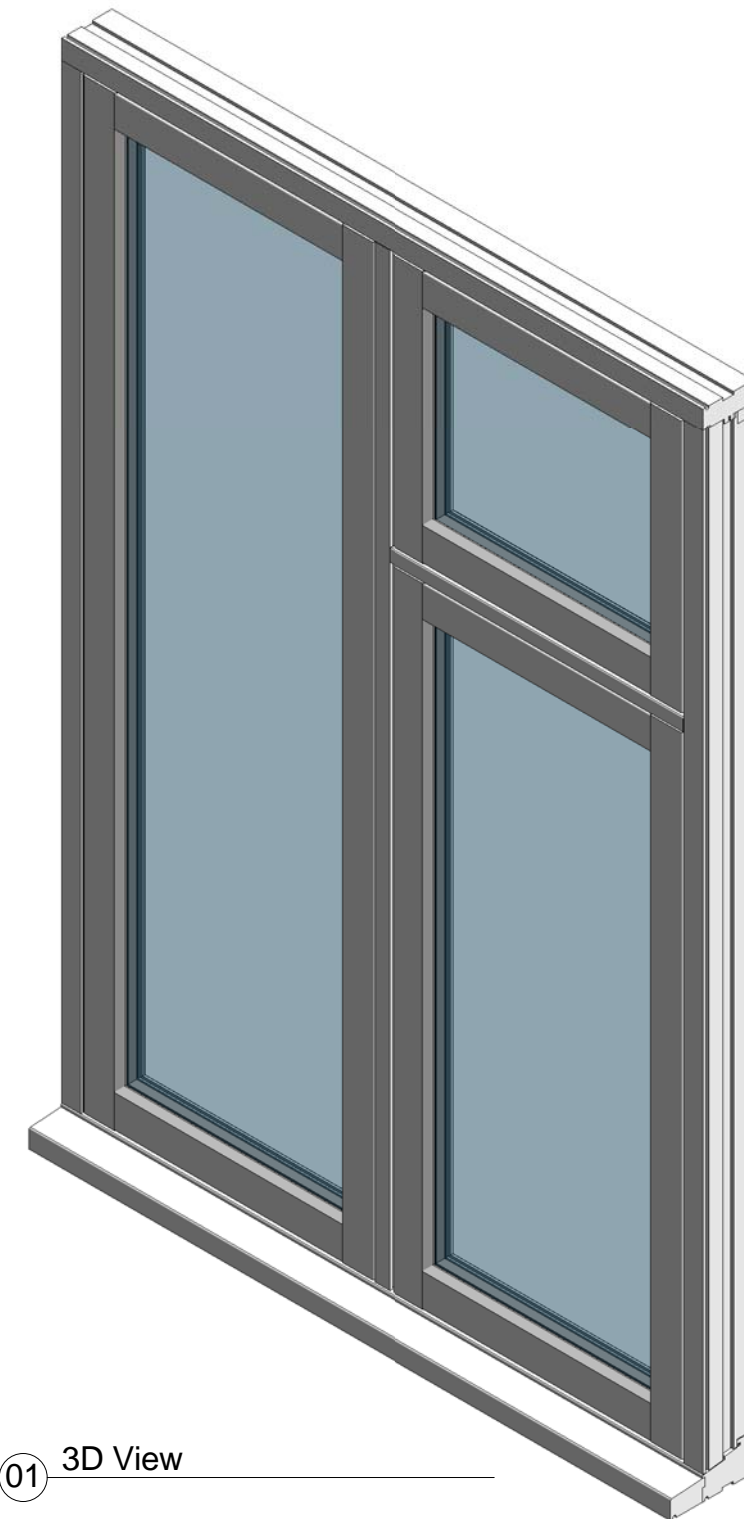

01 3D View

Window Schedule	
Height	Width
1770	1200

NOTE! ELEVATION DRAWINGS VIEWED EXTERNALLY

		Made-to-order timber windows and doors	
Drawing Number C21R	Drawn By DH	Scale 1:5 & 1:10 @ A4	Date 27/09/16
Customer			
Project Kensington & Chelsea Flush Casement			
T 01277 353857 www.lomaxwood.co.uk		© COPYRIGHT 2016 LOMAX-WOOD. ALL RIGHTS RESERVED	