




03 Jamb Detail
1 : 5

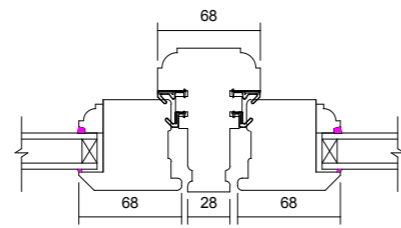


04 Mullion Detail
1 : 5

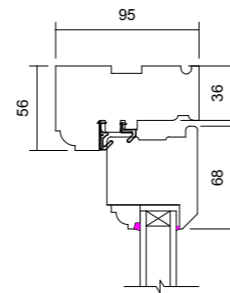


05 Head Detail
1 : 5

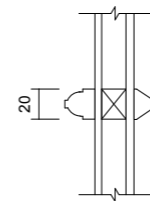


06 Glazing Bar Detail
1 : 5

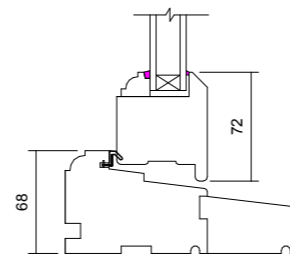

07 Cill Detail
1 : 5

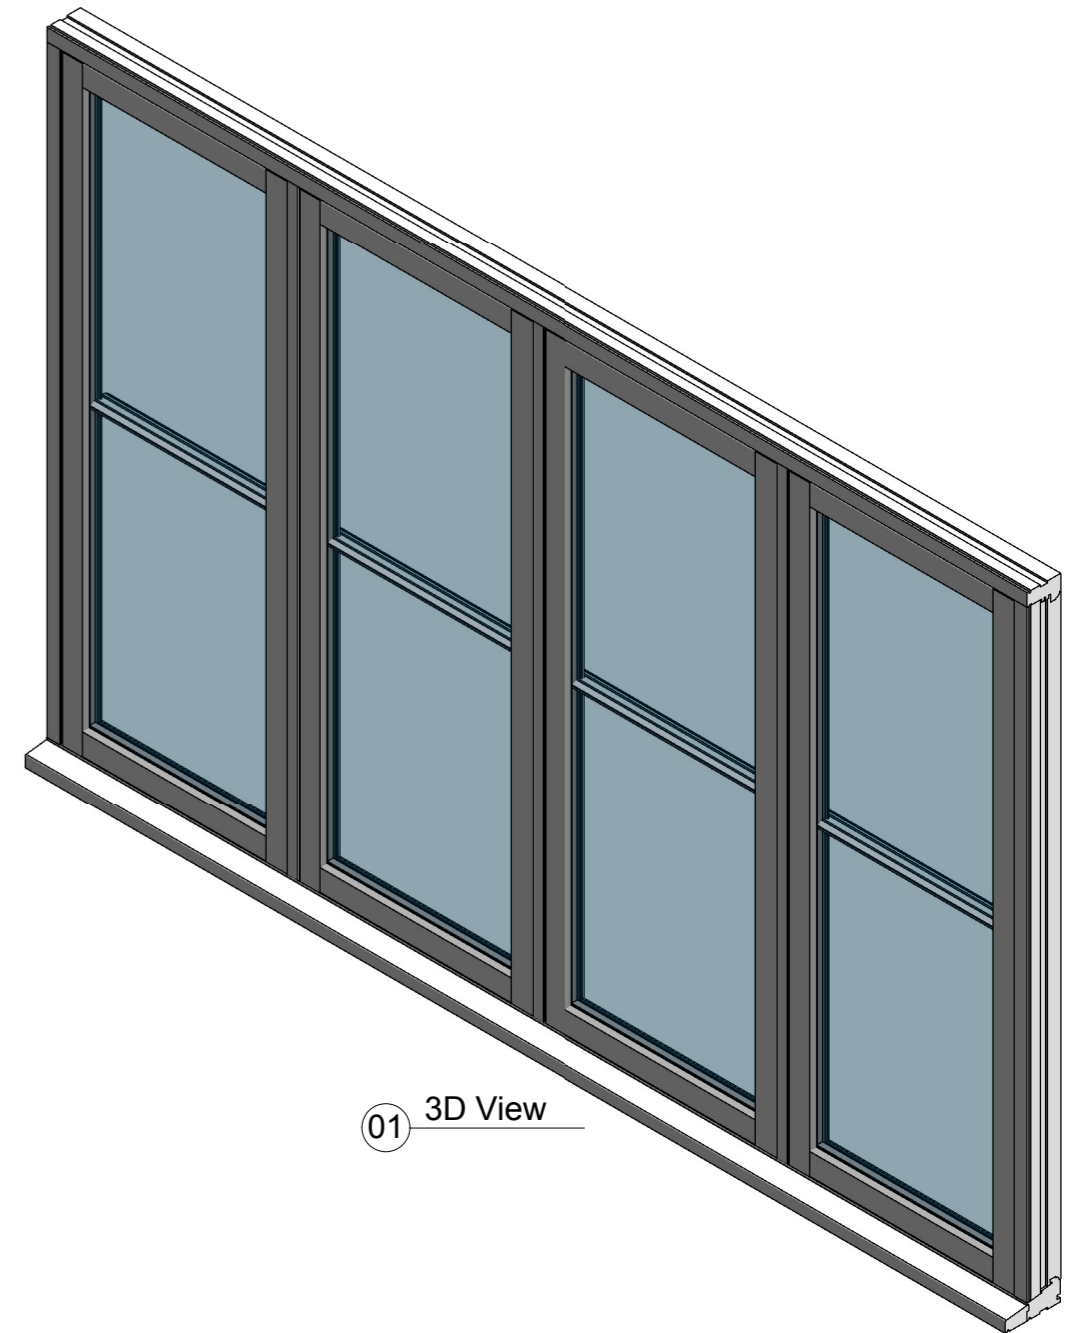


01 3D View

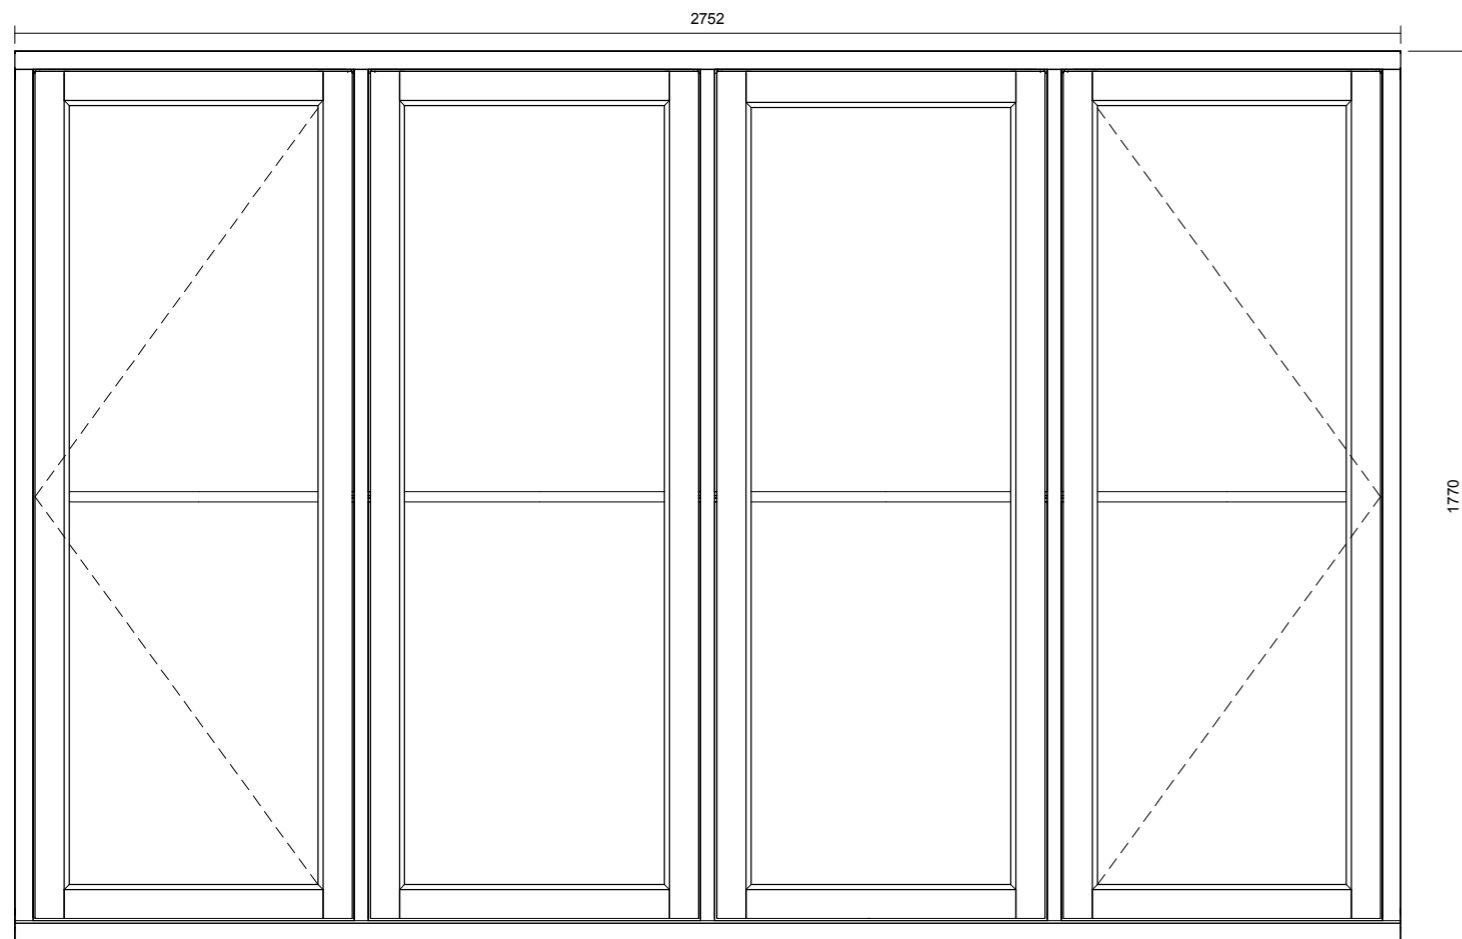

02 Front View
1 : 15

Window Schedule	
Height	Width
1770	2752

NOTE! ELEVATION DRAWINGS VIEWED EXTERNALLY

		Made-to-order timber windows and doors	
Drawing Number C4/2P	Drawn By DH	Scale 1:5 & 1:15 @ A4	Revision
Customer 	Date 10/0816	Project Kensington & Chelsea Flush Casement	
T 01277 353857 www.lomaxwood.co.uk		© COPYRIGHT 2016 LOMAX+WOOD. ALL RIGHTS RESERVED	