
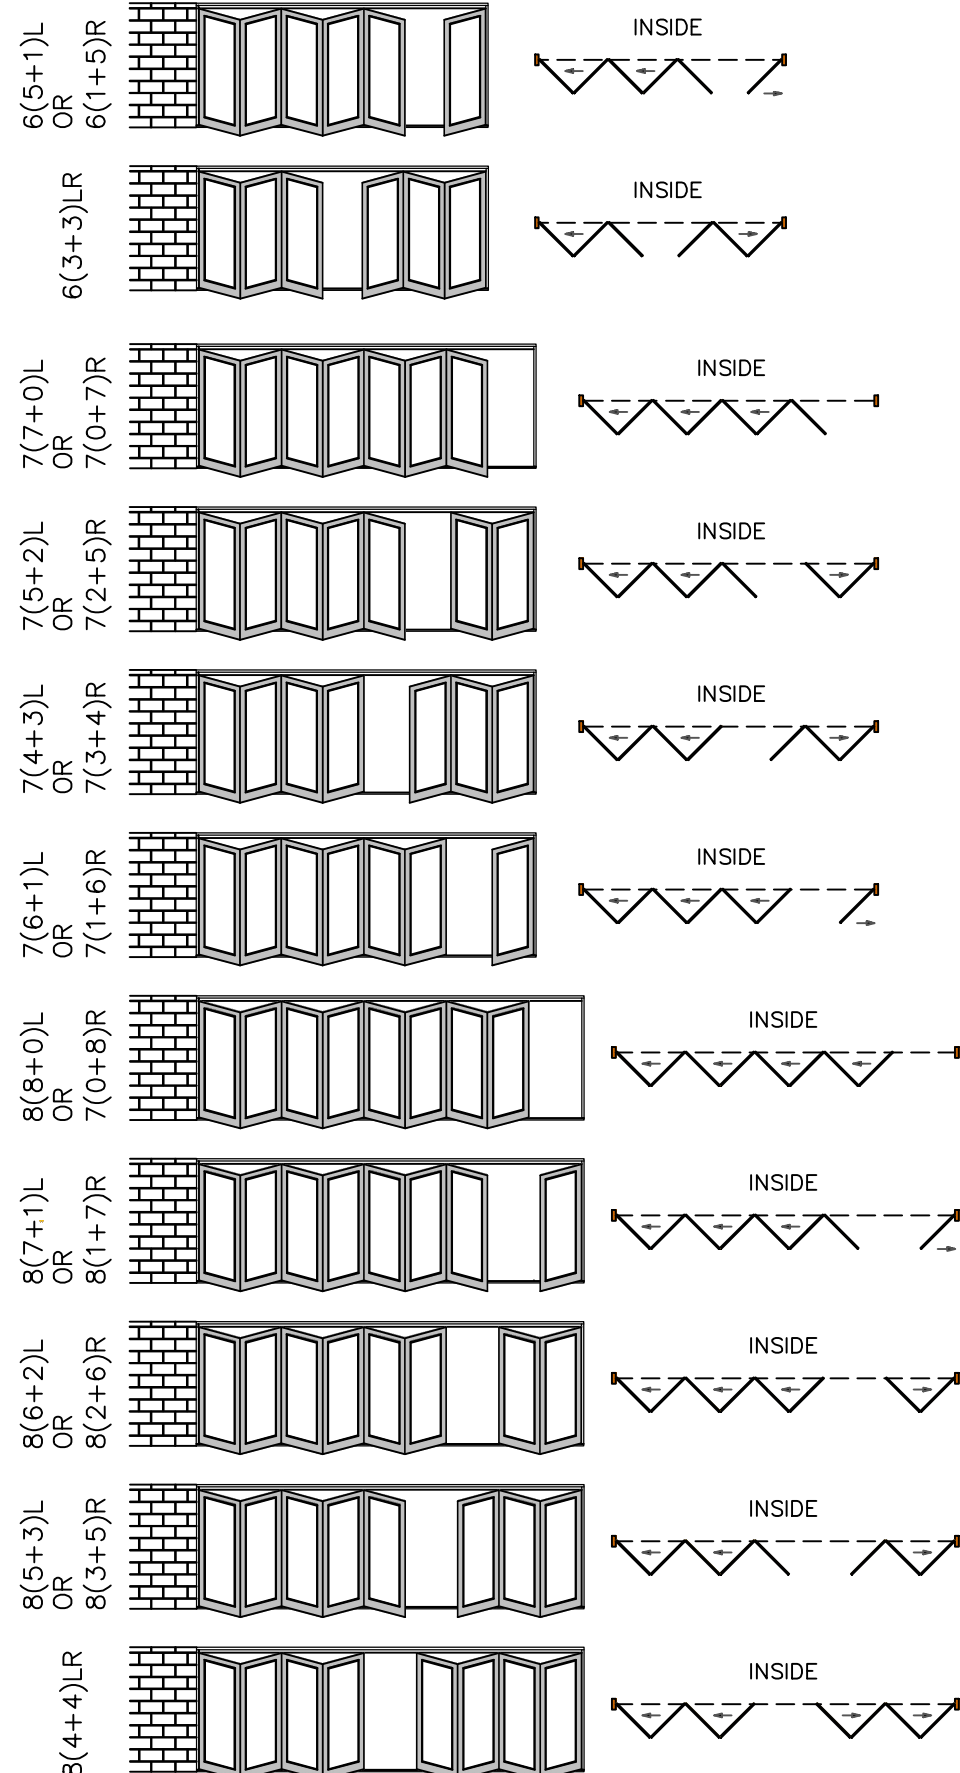


TYPICAL BI-FOLD DOOR CONFIGURATIONS

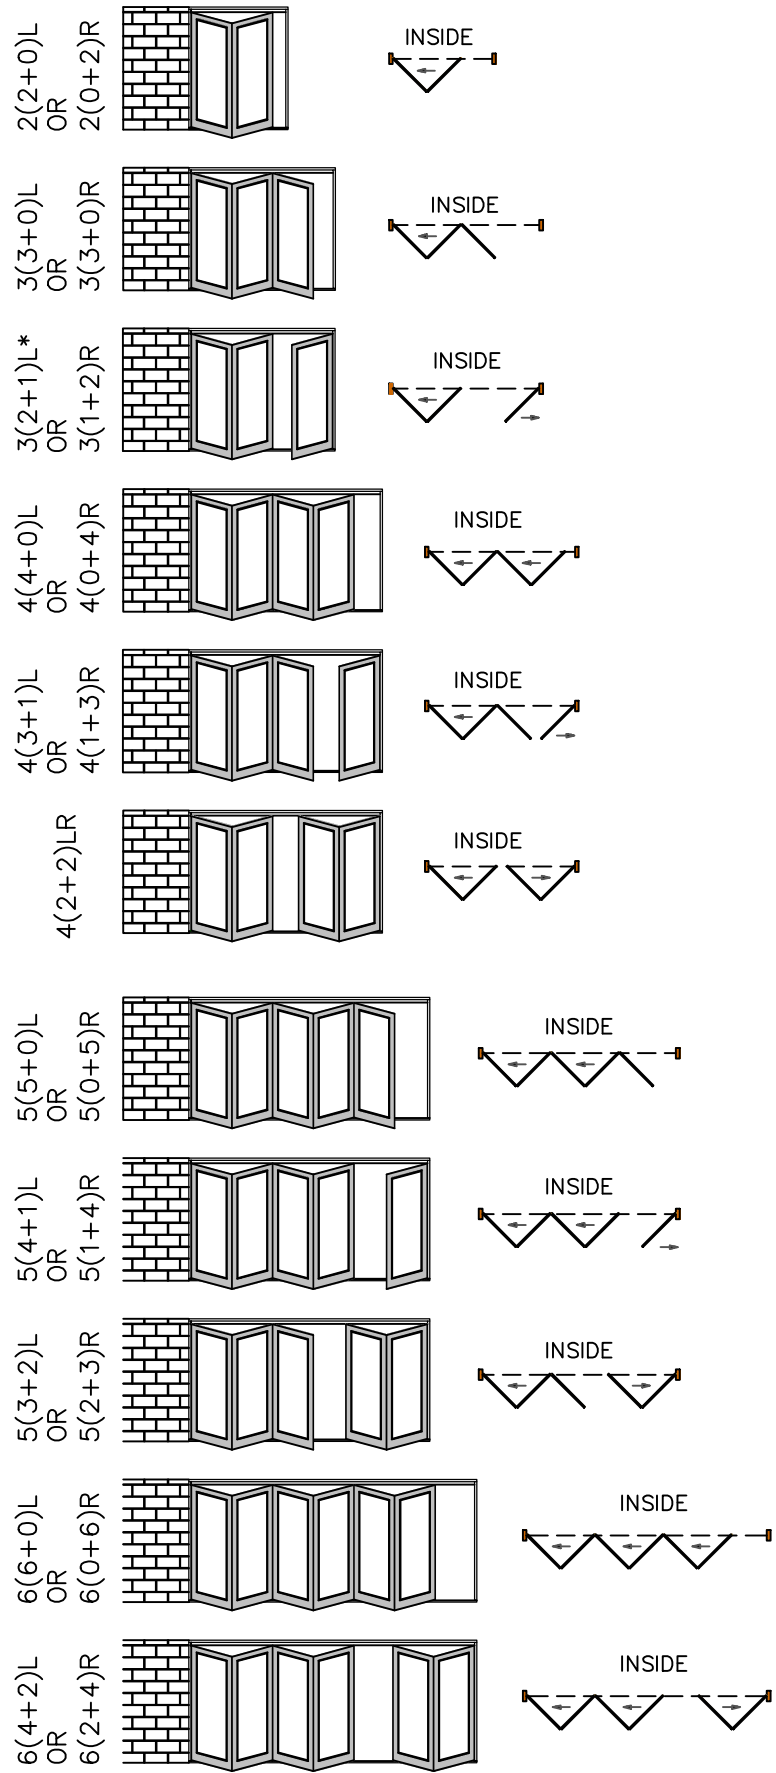

KEY :

*3(2+1)L = TWO DOORS(TWO SLIDING +1 NO. PERSONNEL DOOR)

L=SLIDING LEFT
R=SLIDING RIGHT

PLEASE NOTE:

- VIEWS SHOWN ARE EXTERNALLY
- MAX. WIDTH – 16M
- SINGLE PERSONNEL DOORS ONLY – ALLOW IN/OUT (LOCKING ACCESS)
- ALMOST ANY CONFIGURATION IS POSSIBLE.

DRAWING NO. LW_BRIO_CONFIG_01	COMPONENT CODE N/A
SCALE NOT TO SCALE	DRAWN BY MT
DATE 22.04.2014	REVISION -
TITLE BI-FOLD DOOR TYPICAL CONFIGURATIONS	

