
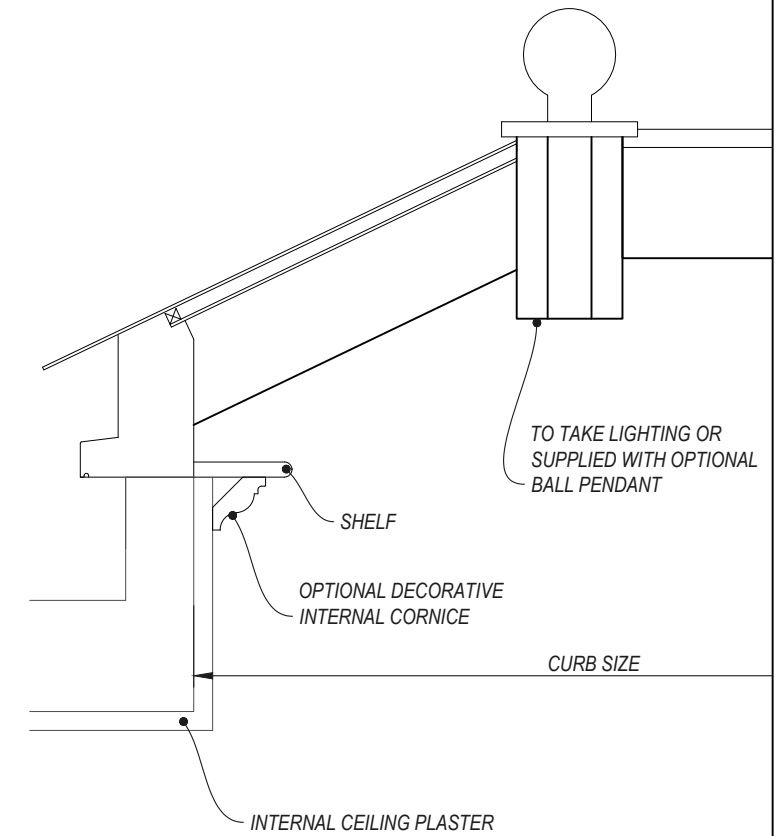
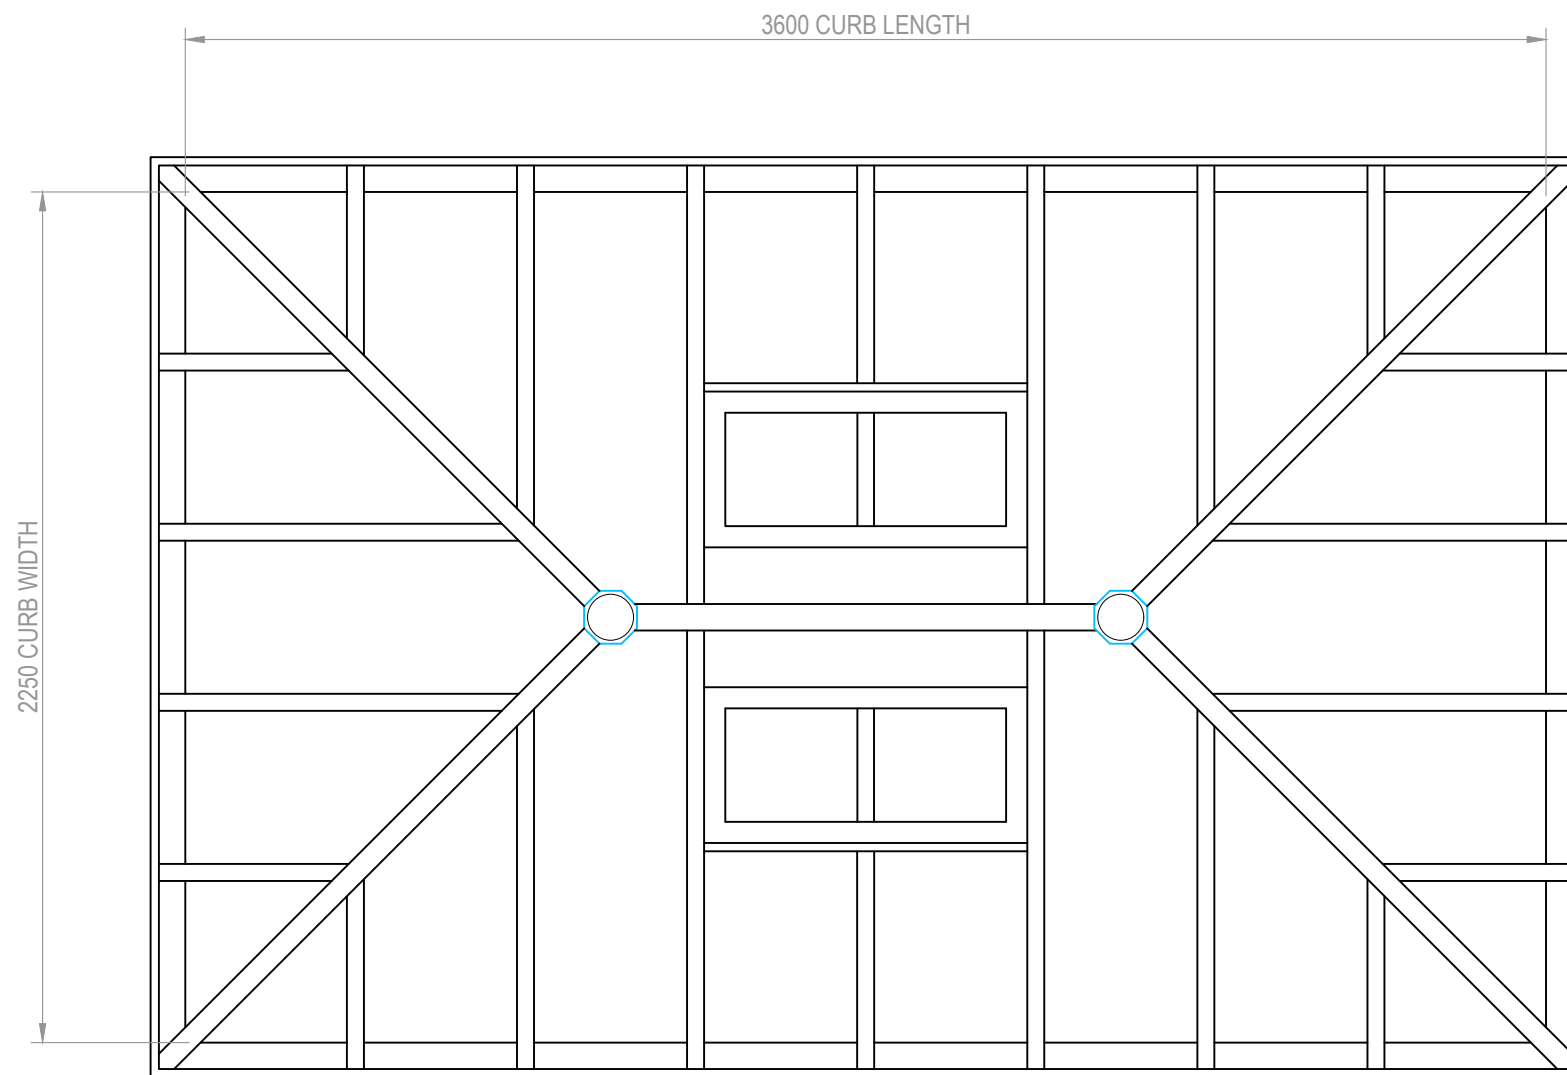


MANUAL OR AUTOMATIC OPENING ROOF VENT

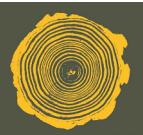

Drawing Number			Drawn By		
LWGR-L-02			DH		
Scale		Revision	Date		
1:20 @ A3			01/03/18		
Customer					
LOMAX & WOOD					
Project					
LANTERN TYPE L3					
			Made-to-order garden room joinery		
LOMAX+WOOD					
T 01277 353857			www.lomaxwood.co.uk		
© COPYRIGHT 2018 LOMAX+WOOD. ALL RIGHTS RESERVED					
ALL ELEVATION DRAWINGS VIEWED EXTERNALLY					