



03 Jamb Detail
1 : 5

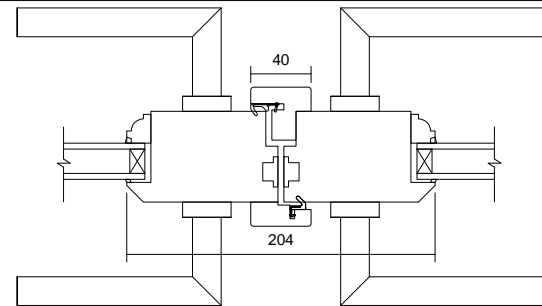


04 Meeting Stile Detail
1 : 5

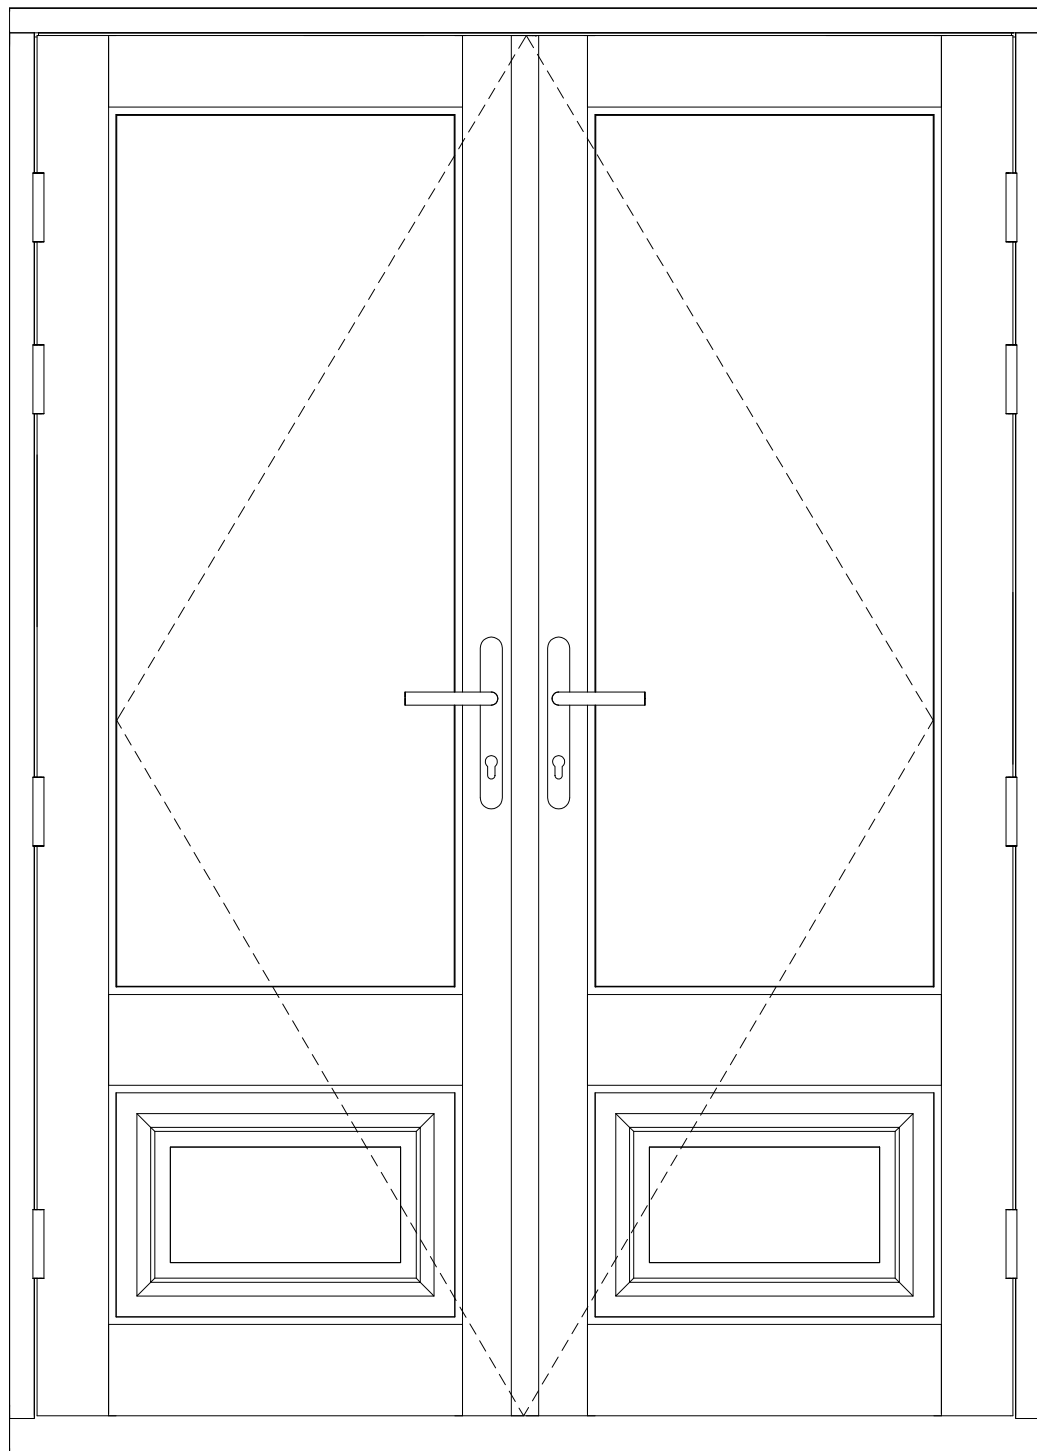


Viewed From Out Side

02 Front View
1 : 11


dfsSchedule	
Height	Width
2100	1500

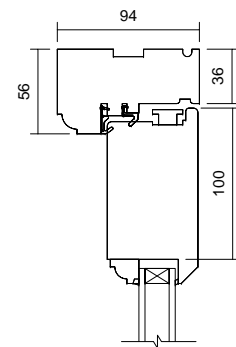

05 Head Detail
1 : 5

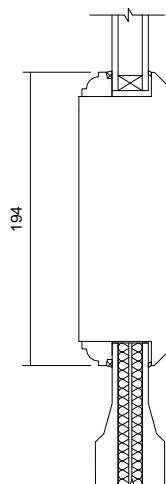

06 Mid Rail Detail
1 : 5

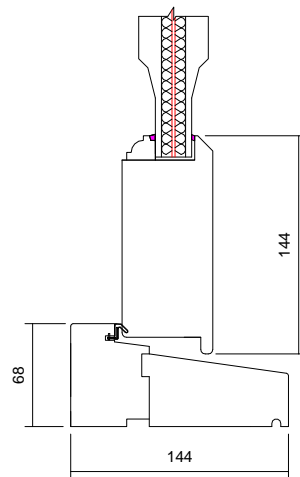

07 Threshold Detail
1 : 5



01 3D View

NOTE! ELEVATION DRAWINGS VIEWED EXTERNALLY

		Drawing Number		Drawn By
		FDO11		DH
Scale	Revision	Date		
1:5 & 1:11 @ A4		23/09/16		
Customer				
Project				
Kensington & Chelsea Open Out French Doorset				
T 01277 353857 www.lomaxwood.co.uk		© COPYRIGHT 2016 LOMAX-WOOD. ALL RIGHTS RESERVED		