



03 Jamb Detail
1 : 5

04 Meeting Stile
1 : 5

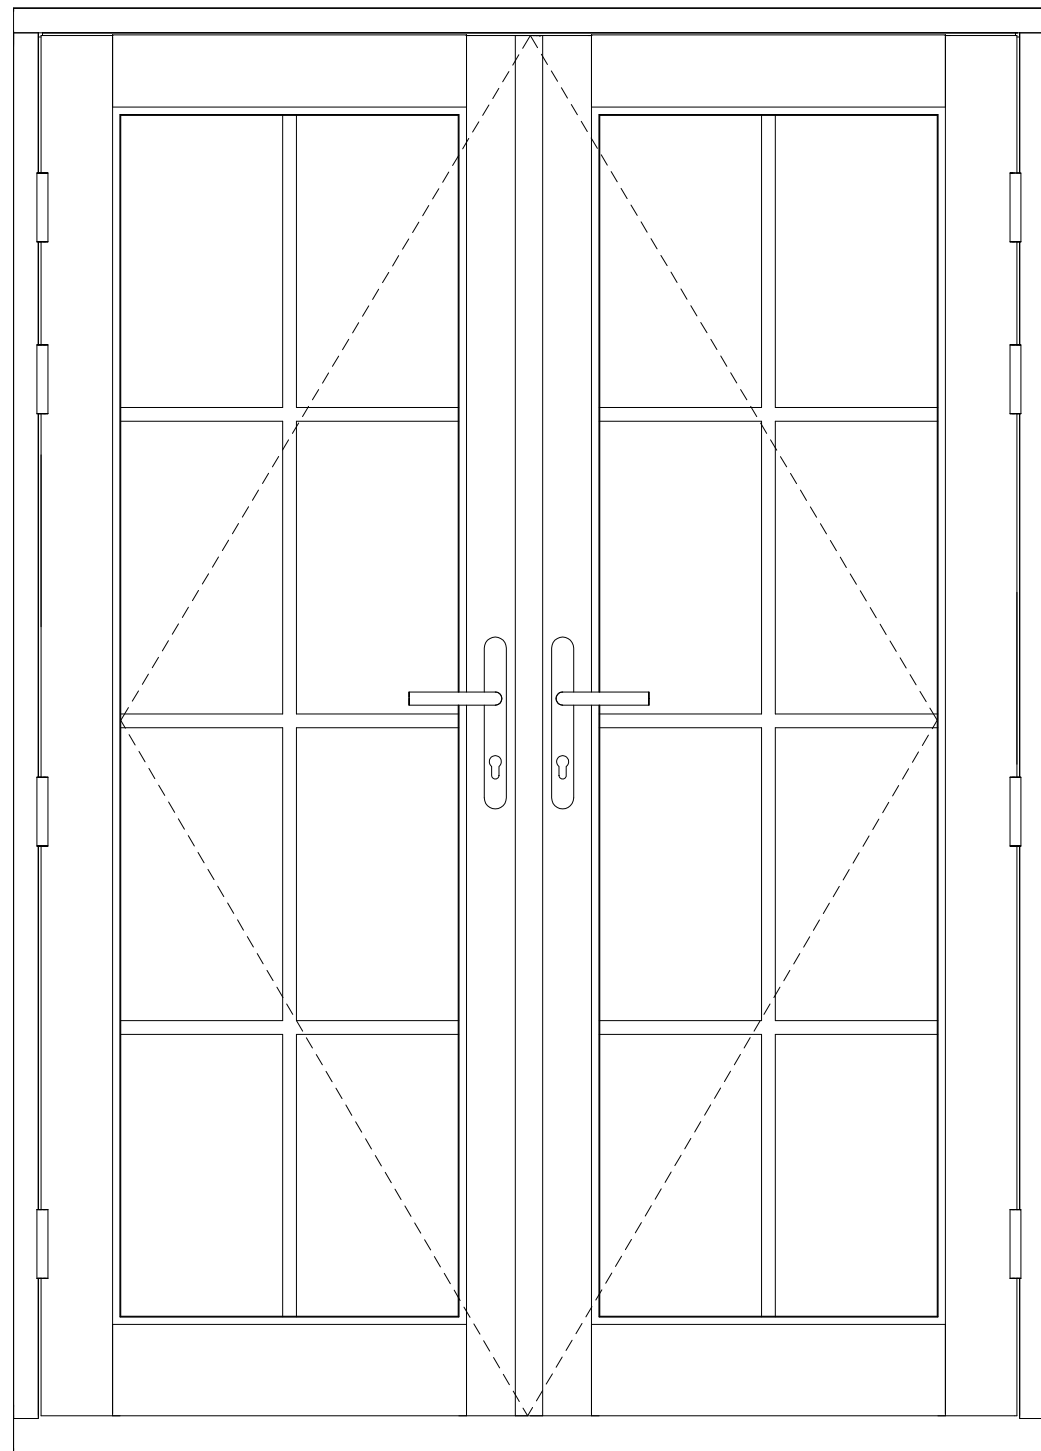


Viewed From Out Side


02 Front View
1 : 11

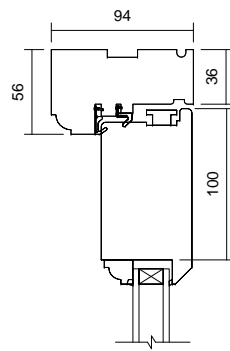

05 Head Detail
1 : 5

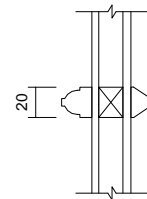

06 Glazing Bar Detail
1 : 5

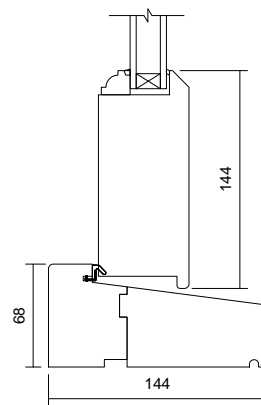

07 Threshold Detail
1 : 5



01 3D View

dfsSchedule	
Height	Width
2100	1500

NOTE! ELEVATION DRAWINGS VIEWED EXTERNALLY

 <p>Made-to-order timber windows and doors</p>	Drawing Number FDO24	Drawn By DH	
	Scale 1:5 & 1:11 @ A4	Revision	Date 23/09/16
	Customer		
	Project Kensington & Chelsea Open Out French Doorset		
T 01277 353857 www.lomaxwood.co.uk © COPYRIGHT 2016 LOMAX-WOOD. ALL RIGHTS RESERVED			